


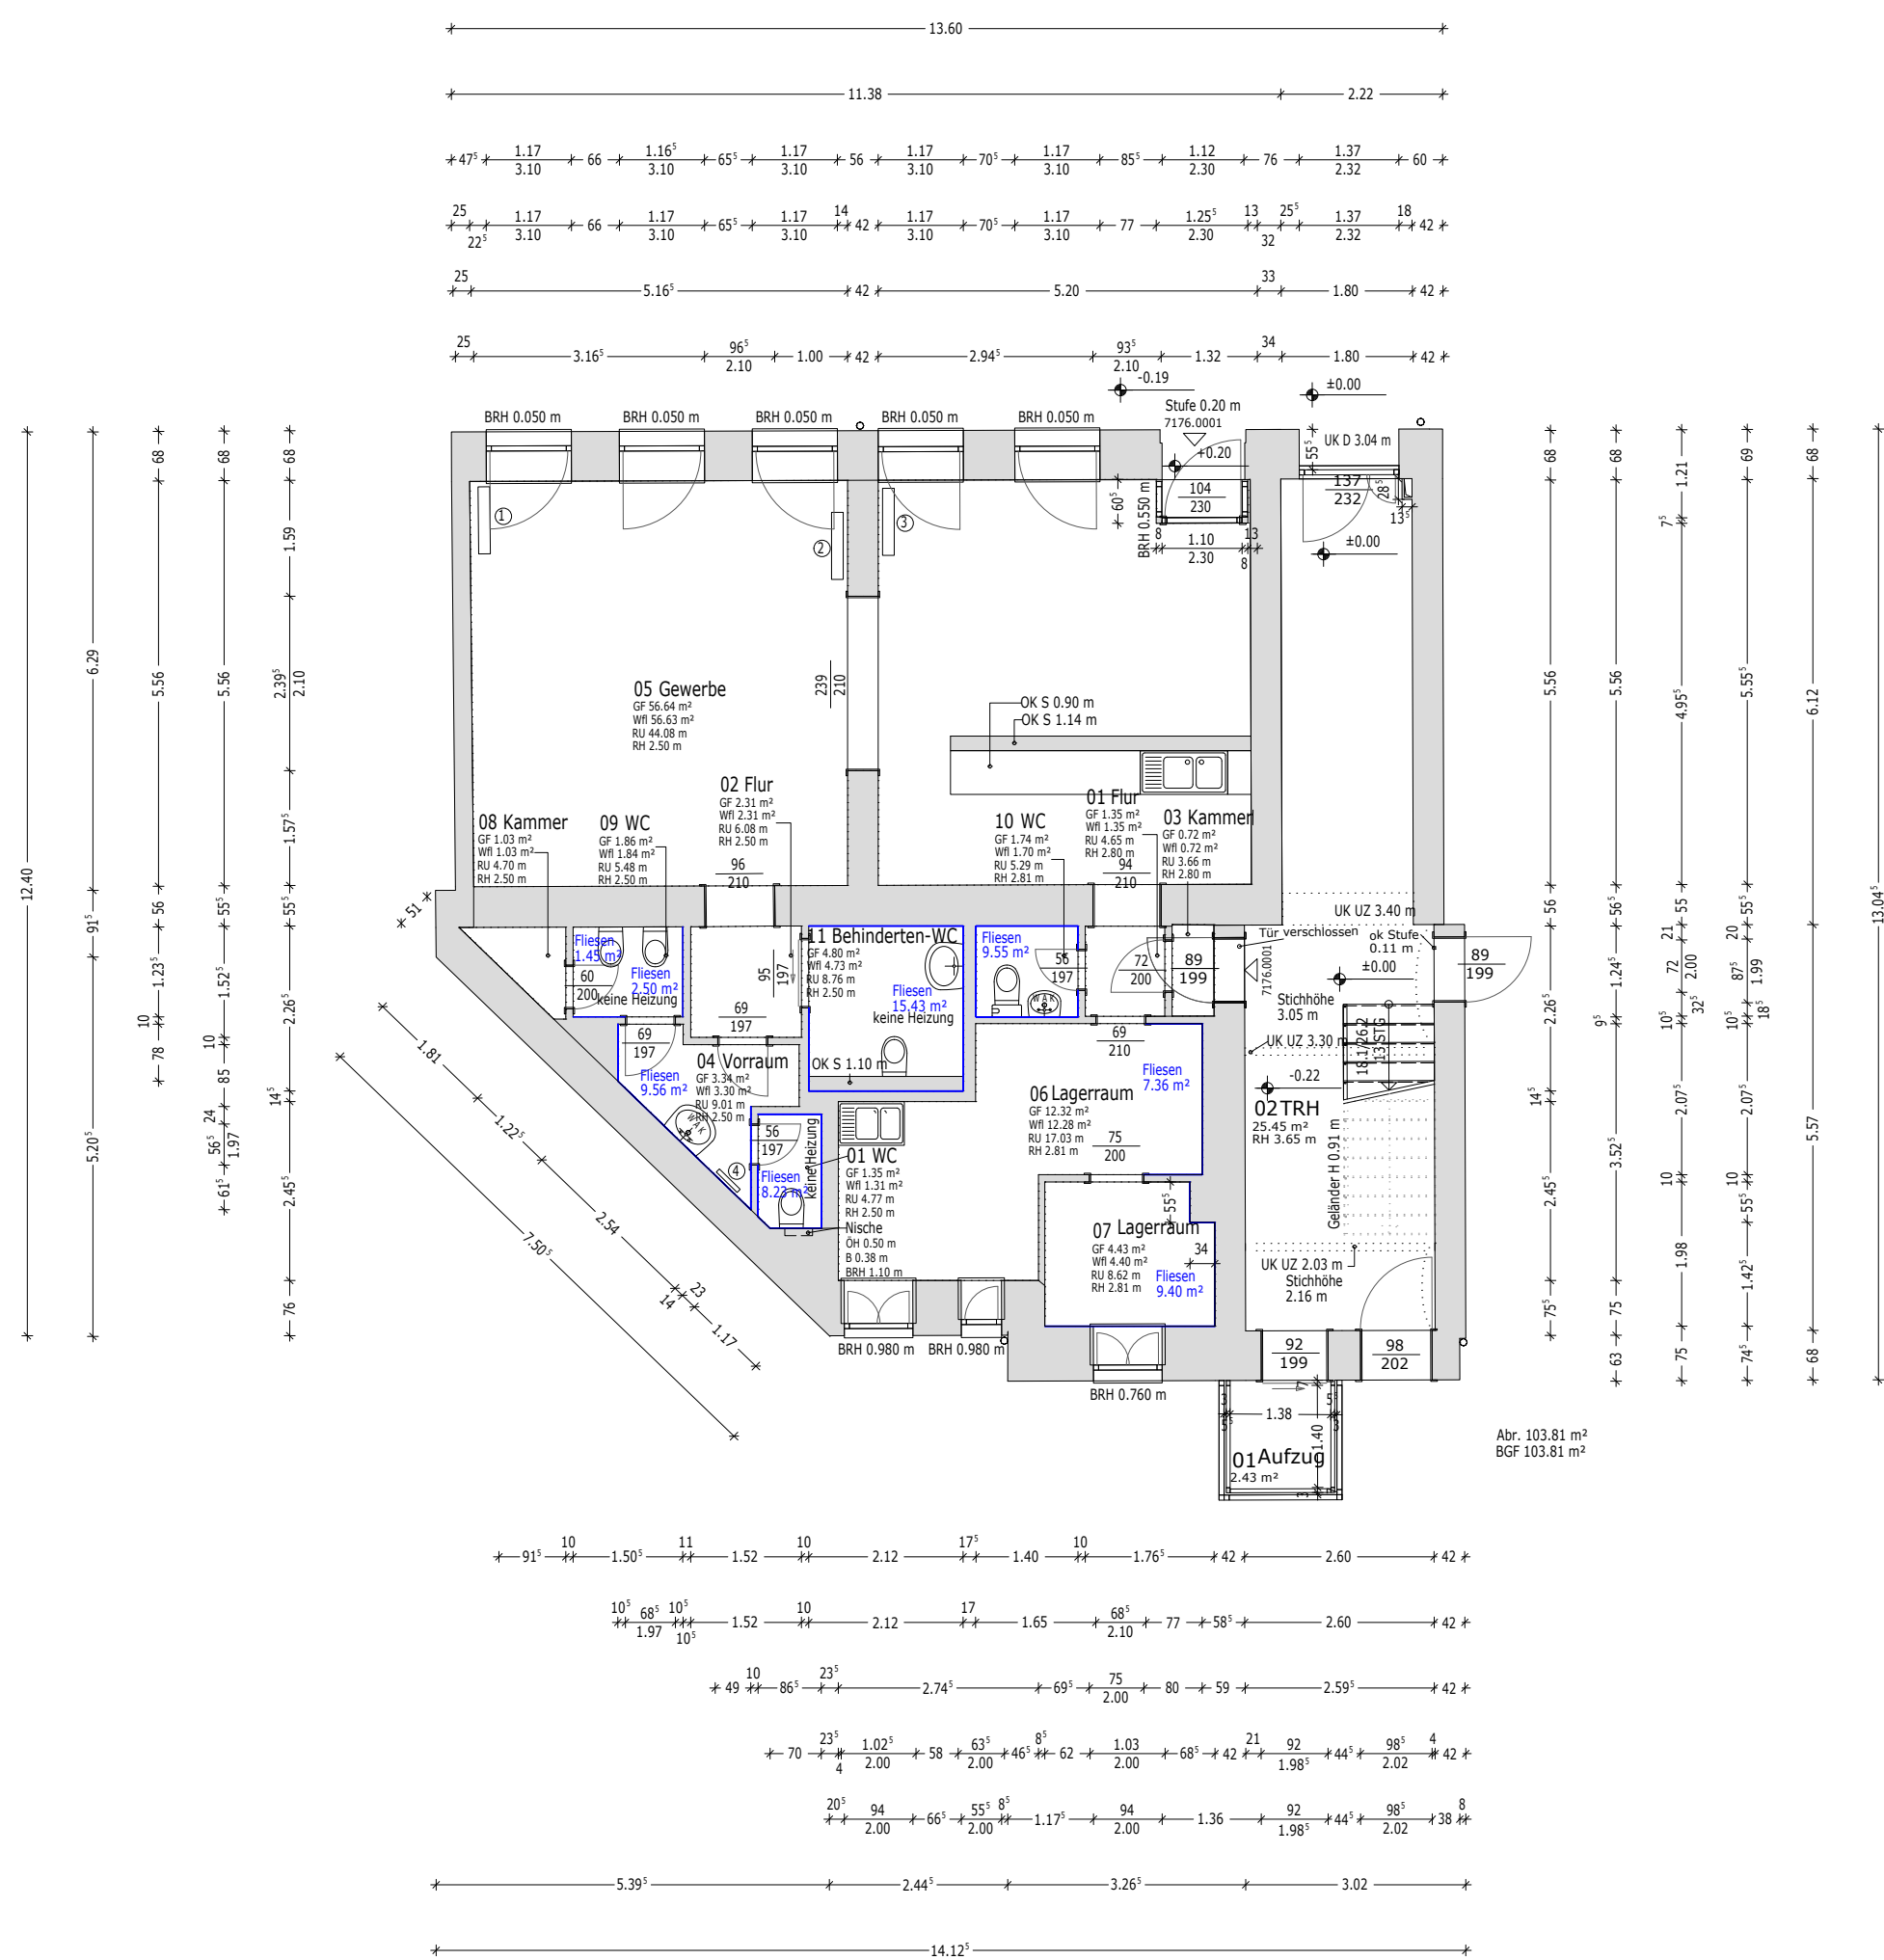

7176.0001
Aufmaßstand vom: 04.2021
1 Heizkörper HH 0.90 m D 0.16 m L 0.92 m BRH 0.22 m
2 Heizkörper HH 0.90 m D 0.16 m L 0.92 m BRH 0.22 m
3 Heizkörper HH 0.90 m D 0.16 m L 0.92 m BRH 0.22 m
4 Heizkörper HH 0.50 m D 0.06 m L 0.40 m BRH 0.26 m

BAUHERR / OBJEKT Akelius Berlin GmbH Samariter Straße 17, 10247 Berlin		ERFASSTER Gräbert GmbH Nestorstr. 36a, 10709 Berlin		
PLANINHALT Grundriss EG rechts				
MAßSTAB 1:100	PROJEKT-NR. 7176.0001	PLAN-NR. 41	DATUM 16.04.2021	
H/B = 420 / 594 (0.25m²)				