


Schmidts Tivoli

Grundriss Obergeschoss

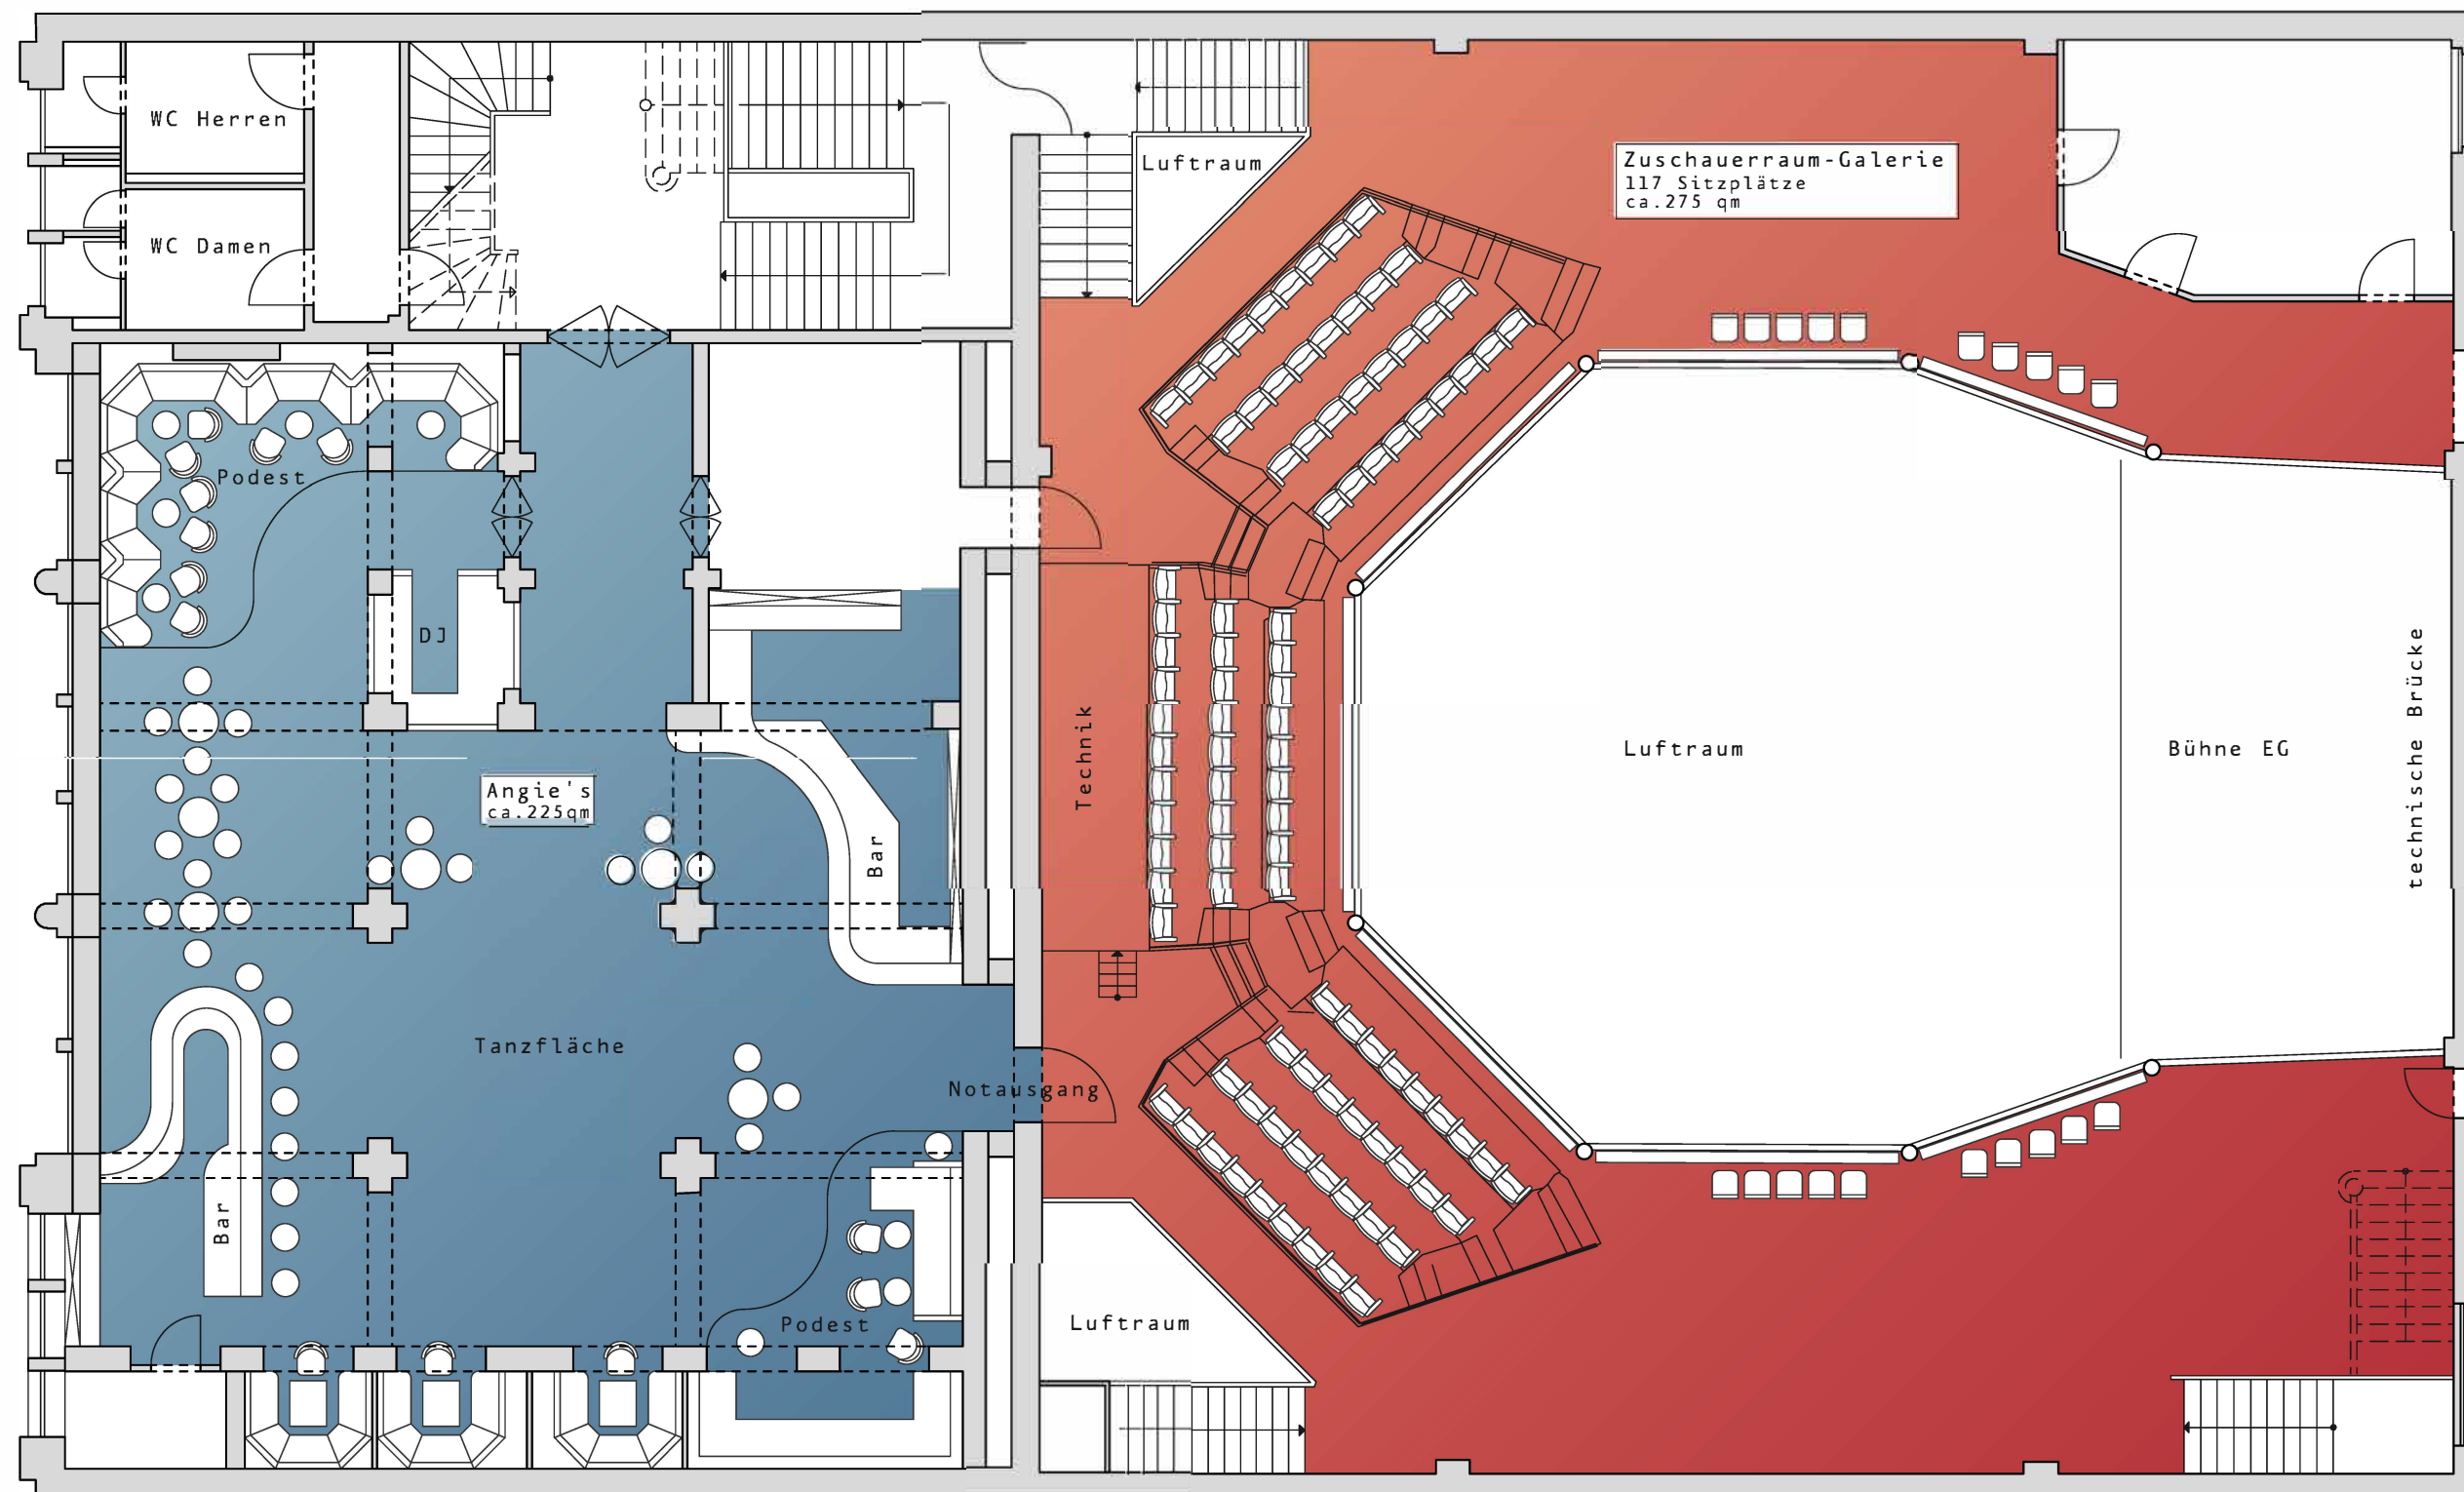

Maßstab: 1:120 @ A3