




ROOF

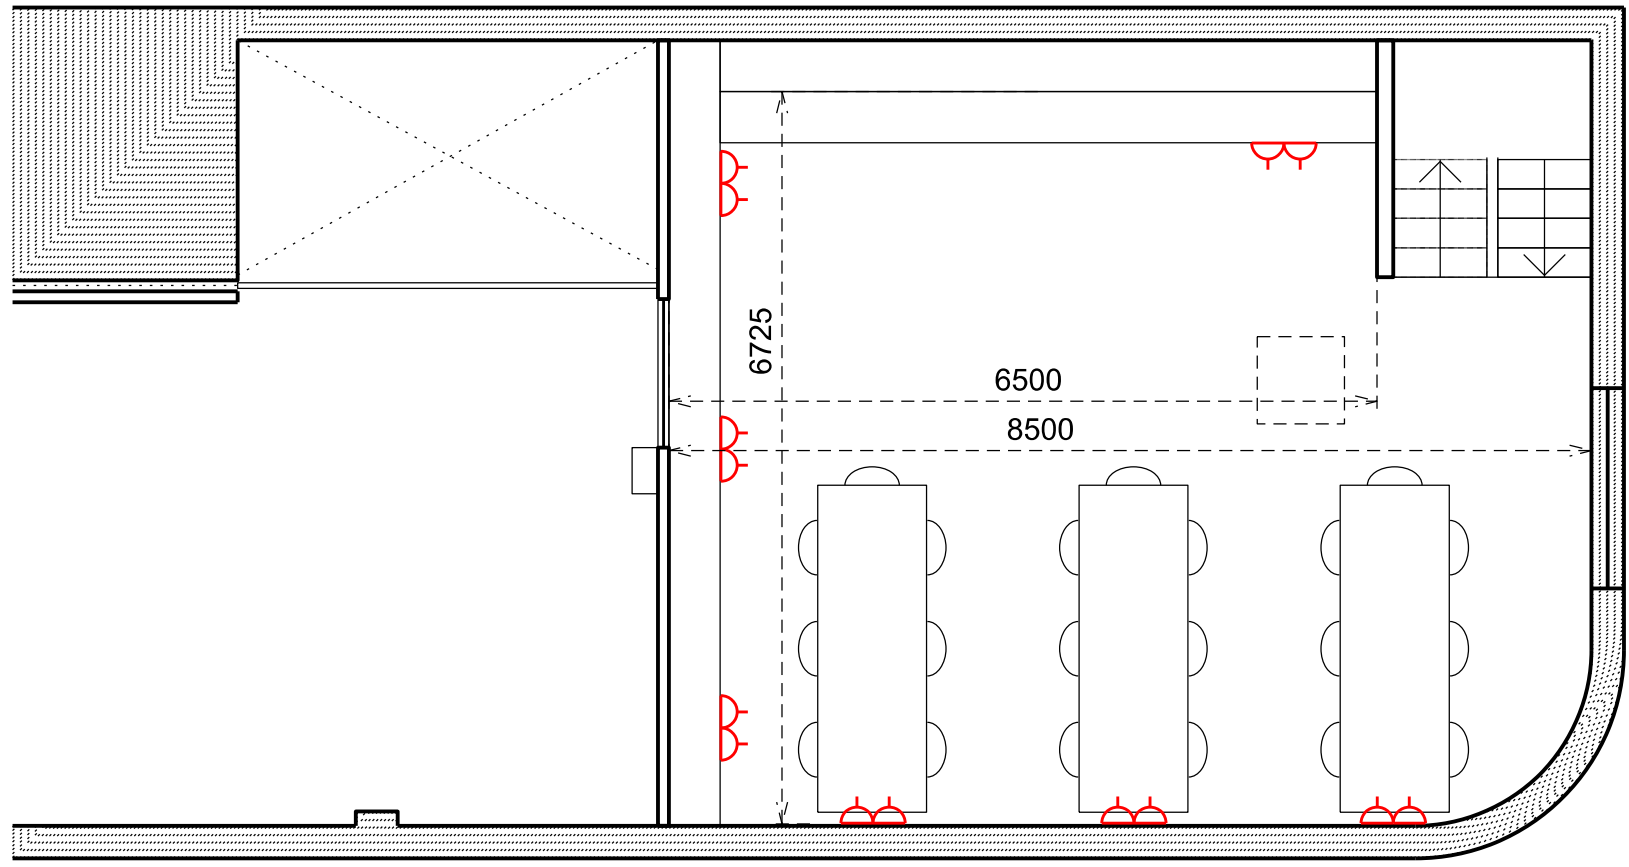

FIRST

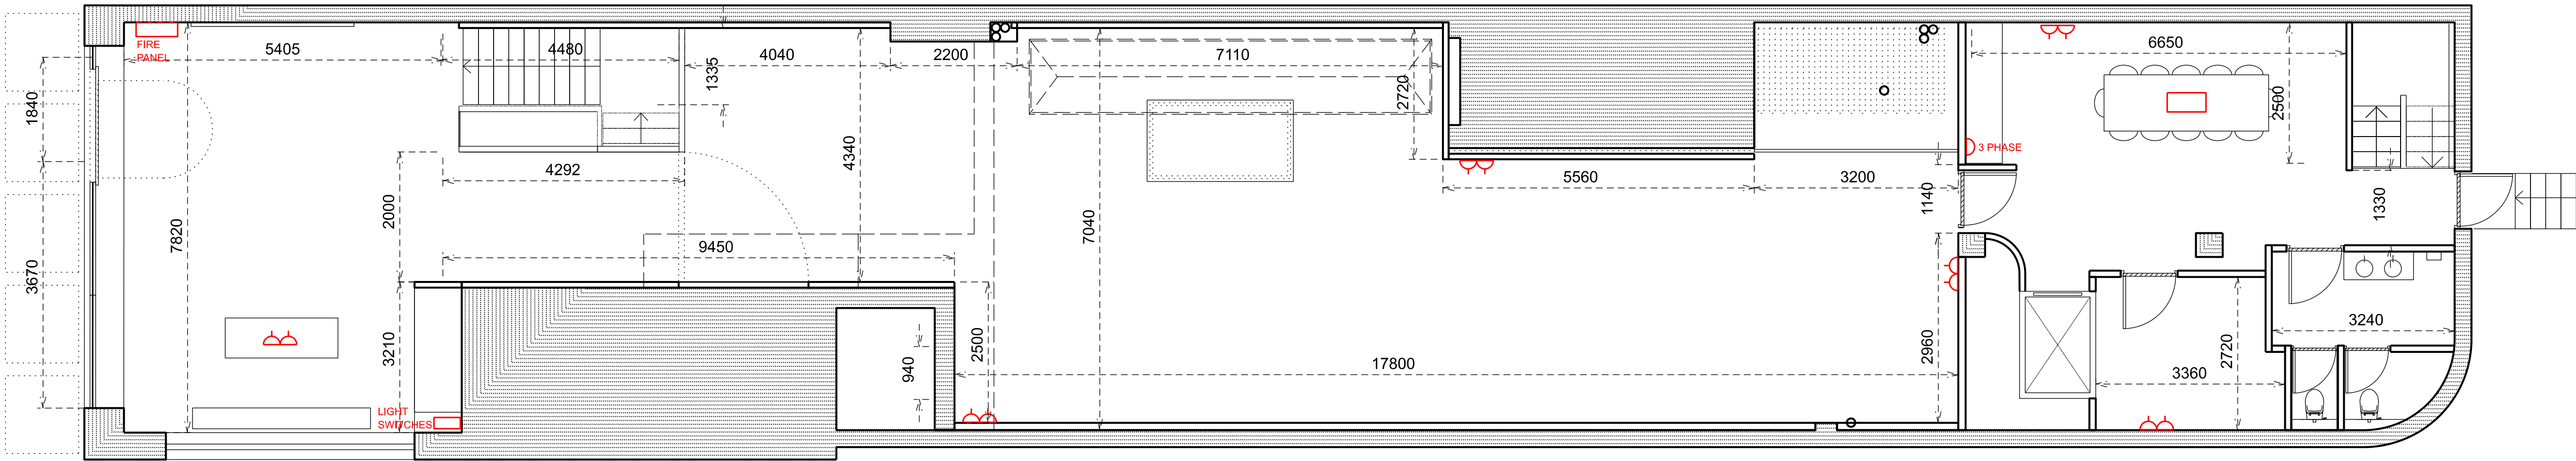


GROUND

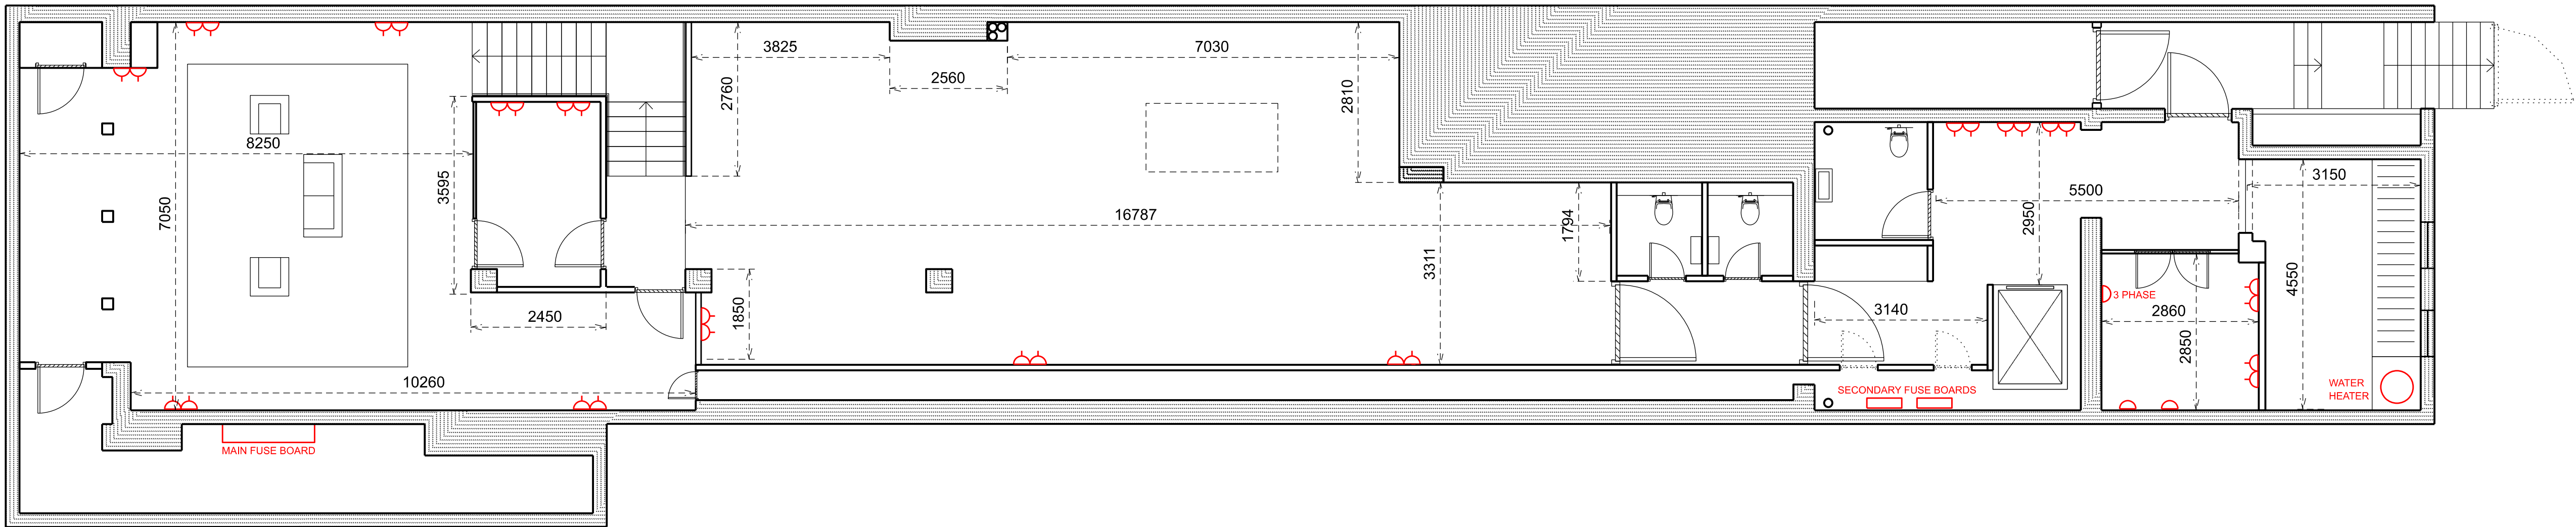

BASEMENT

UNIT HANOVER SQUARE EXISTING PLANS

Do not scale from this drawing. Use figured dimensions only. Figured dimensions are in millimetres. All levels are in metres. All dimensions and levels shall be verified on site before proceeding with works.			REV	DATE	DESCRIPTION	CKD
Detailed site survey to be carried out to verify positions and level relationships with site features and ordnance survey. The architect must be notified of any discrepancy.				A	07.11.2022	
Where building components are described in the specification as contractor designed, "construction" information relating to those components on this drawing represents design intent only						

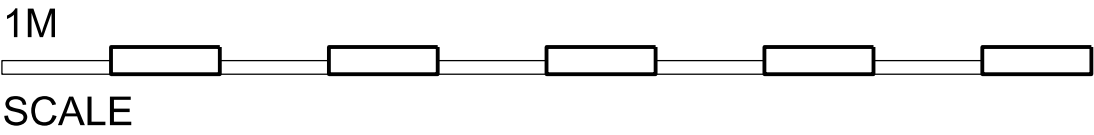

Birtwistle & Co
telephone 07595051166
email tobybirtwistle@me.com

Unit London EXISTING
PLANS
EX_100_001

DATE: 17.01.2018 SCALE: 1:100 @A2

REV
A