


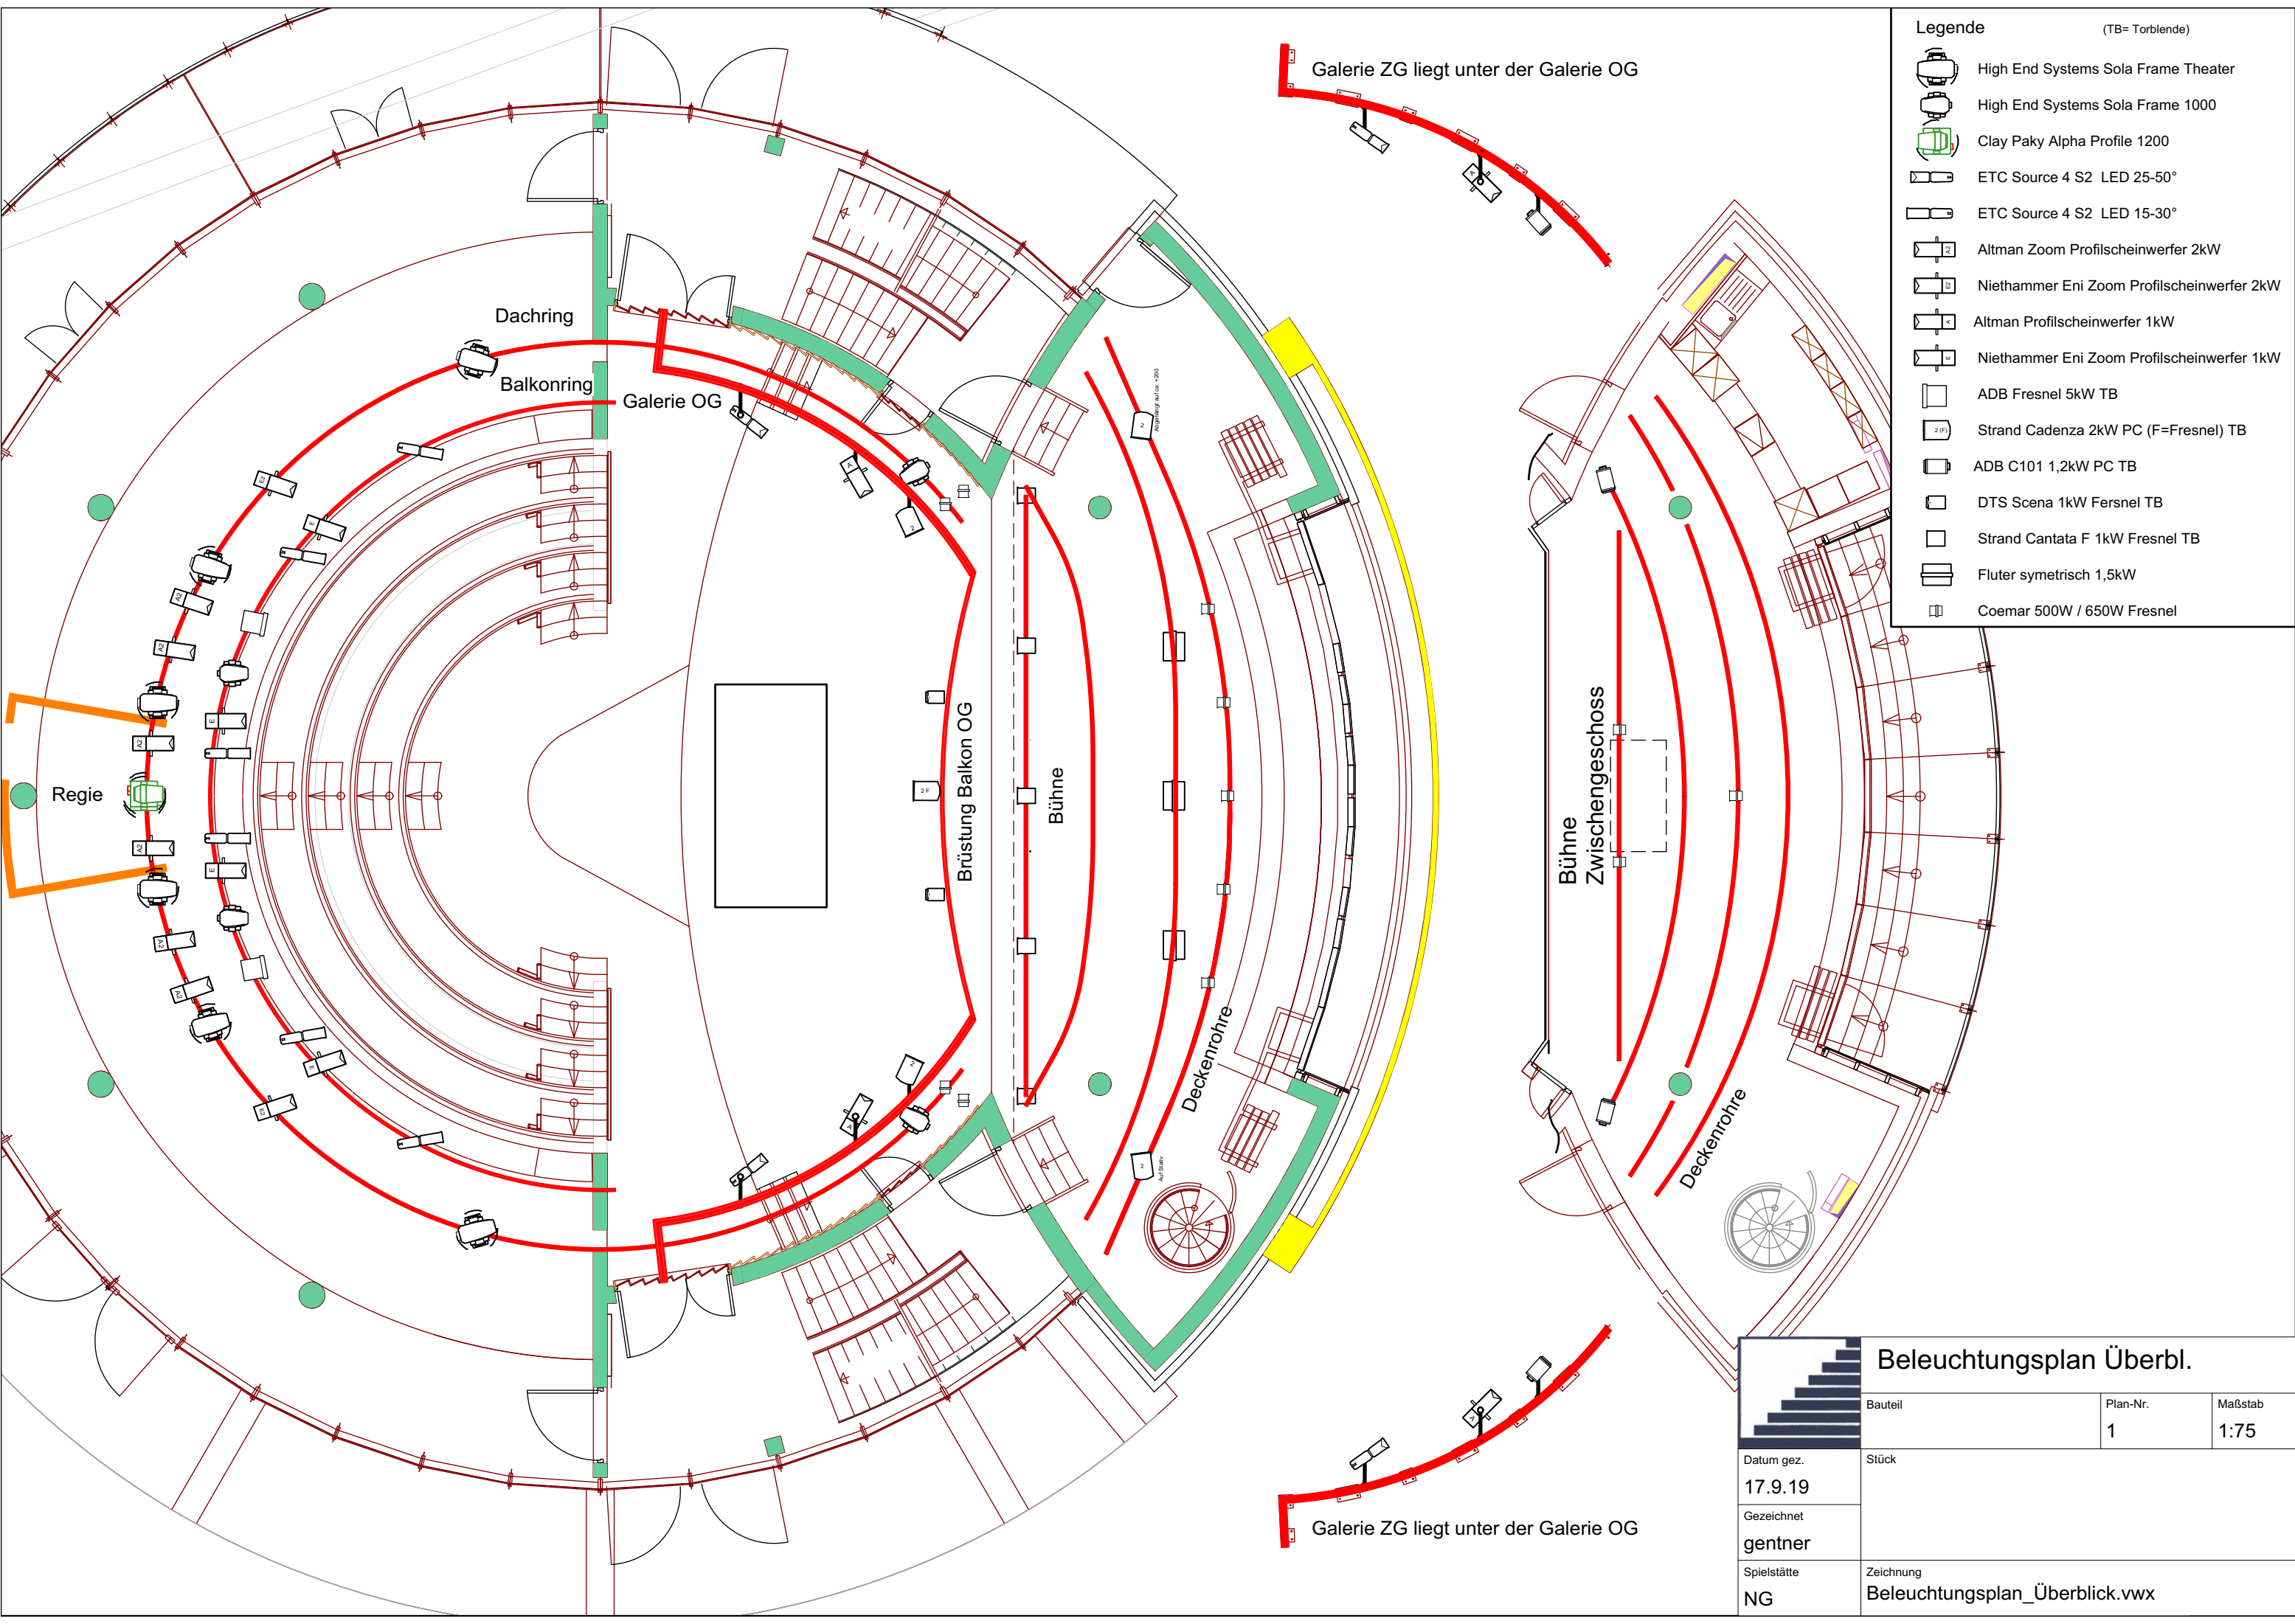

- Legende (TB= Torblende)
- High End Systems Sola Frame Theater
 - High End Systems Sola Frame 1000
 - Clay Paky Alpha Profile 1200
 - ETC Source 4 S2 LED 25-50°
 - ETC Source 4 S2 LED 15-30°
 - Altman Zoom Profilscheinwerfer 2kW
 - Niethammer Eni Zoom Profilscheinwerfer 2kW
 - Altman Profilscheinwerfer 1kW
 - Niethammer Eni Zoom Profilscheinwerfer 1kW
 - ADB Fresnel 5kW TB
 - Strand Cadenza 2kW PC (F=Fresnel) TB
 - ADB C101 1,2kW PC TB
 - DTS Scena 1kW Fersnel TB
 - Strand Cantata F 1kW Fresnel TB
 - Fluter symetrisch 1,5kW
 - Coemar 500W / 650W Fresnel



Beleuchtungsplan Überbl.			
Bauteil		Plan-Nr.	Maßstab
		1	1:75
Datum gez.	Stück		
17.9.19			
Gezeichnet			
gentner			
Spielstätte	Zeichnung		
NG	Beleuchtungsplan_Überblick.vwx		